

# MARION COUNTY SURVEYOR'S OFFICE


## SECTION CORNER RECORD

DEBRA S. JENKINS  
MARION COUNTY SURVEYOR

SEC. 30 TWN. 15<sub>N</sub> RNG. 5<sub>E</sub>

BRYAN F. CATLIN, PLS  
TECHNICAL SUPERVISOR

Date: 5-26-09  
Party Chief: Greene  
Crew: Taylor  
Type of Marker: Harrison over iron pin 26" down  
Method of Establishment: County: 8-8-2003  
IN S.P.C. E Zone, NAD 83  
Name: 15053001  
N: 497 105.280 2(m)  
E: 69 228.421 5(m)

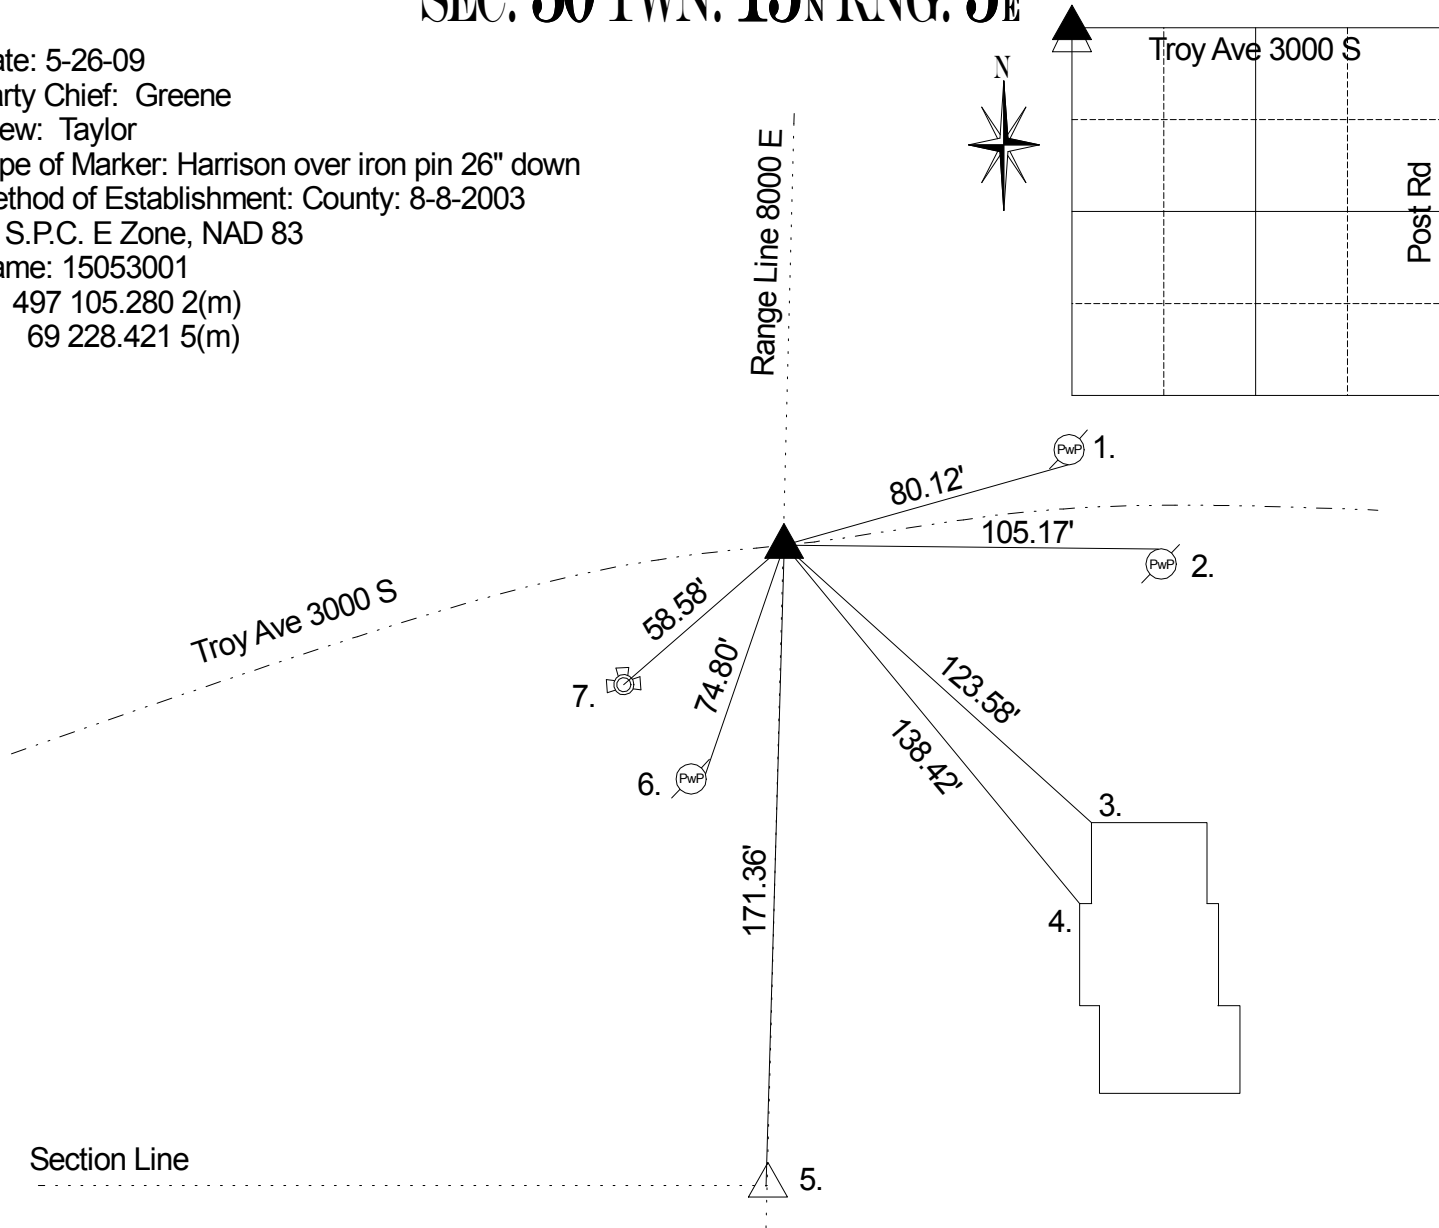

Corner originally set as a post in 1820 by John Hendricks with the following witnesses: 9" ash bearing S 12 W 23 links and a 6" dogwood bearing N 63 E 3 links (Marion County Atlas p. 14). A survey by D.B. Hasbrook on April 18, 1850 indicates no stone or witnesses (Franklin Legal Book p. 9). Corner referenced by Monroe on 7/14/1960 and called an iron pipe. Corner referenced by McLand on 1/29/69 and called an iron pipe. Corner referenced by Wilcoxen on 12/8/75 and called an iron pipe. Corner referenced by Wilcoxen on 4/1/76 and called an iron pin. Corner referenced by Cleveland on 4/30/80 and called an iron pin. Corner referenced by Whiteside on 4/6/93 and called an iron pin. Corner referenced by Wilcoxen on 9/17/1998 and called an iron pin. Corner referenced by Wilcoxen on 8/18/2003 and called an iron pin. Corner excavated by Wilcoxen on 8/17/04 and an iron pin was found 26" down. No other points were found. A #205 cast iron Harrison monument was set in position as the corner. Corner referenced by Greene on 5/26/09 and called a Harrison monument.

REF.	DISTANCE	DESCRIPTION
1.	80.12'	Mag nail w/brass washer S PwP no # 6" up
2.	105.17'	Mag nail w/brass washer N PwP#8011
3.	123.58'	Corner of stone garage
4.	138.42'	Corner of stone
5.	171.36'	Due S to NE corner 15042503 (steel pin 12" down) (259 links per Hendricks)
6.	74.80'	Mag nail w/brass washer E PwP no # 8" up
7.	58.58'	Top nut of fire hydrant